



Optional inlet position

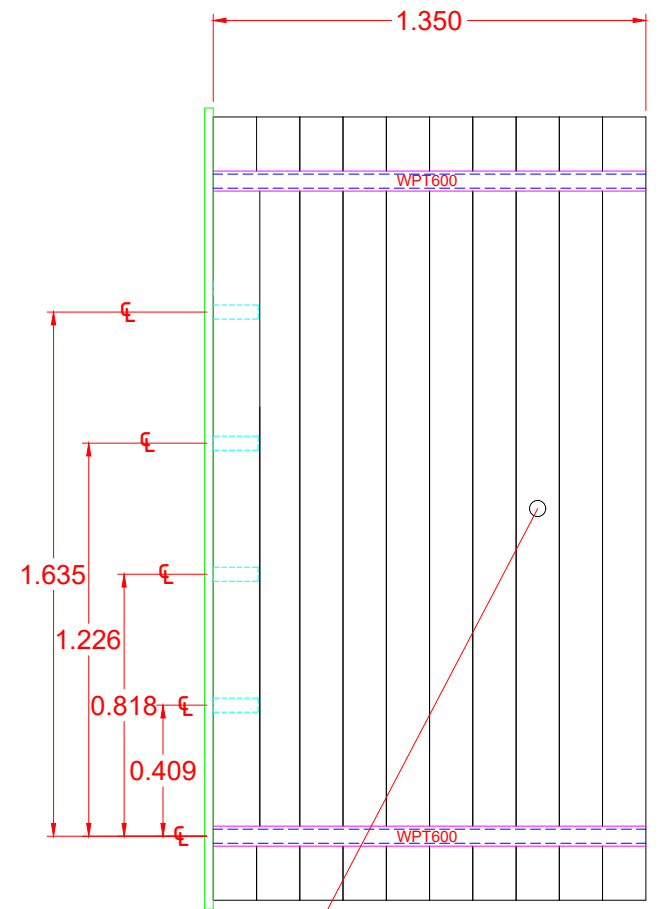

Optional inlet position
Extra pipe work required

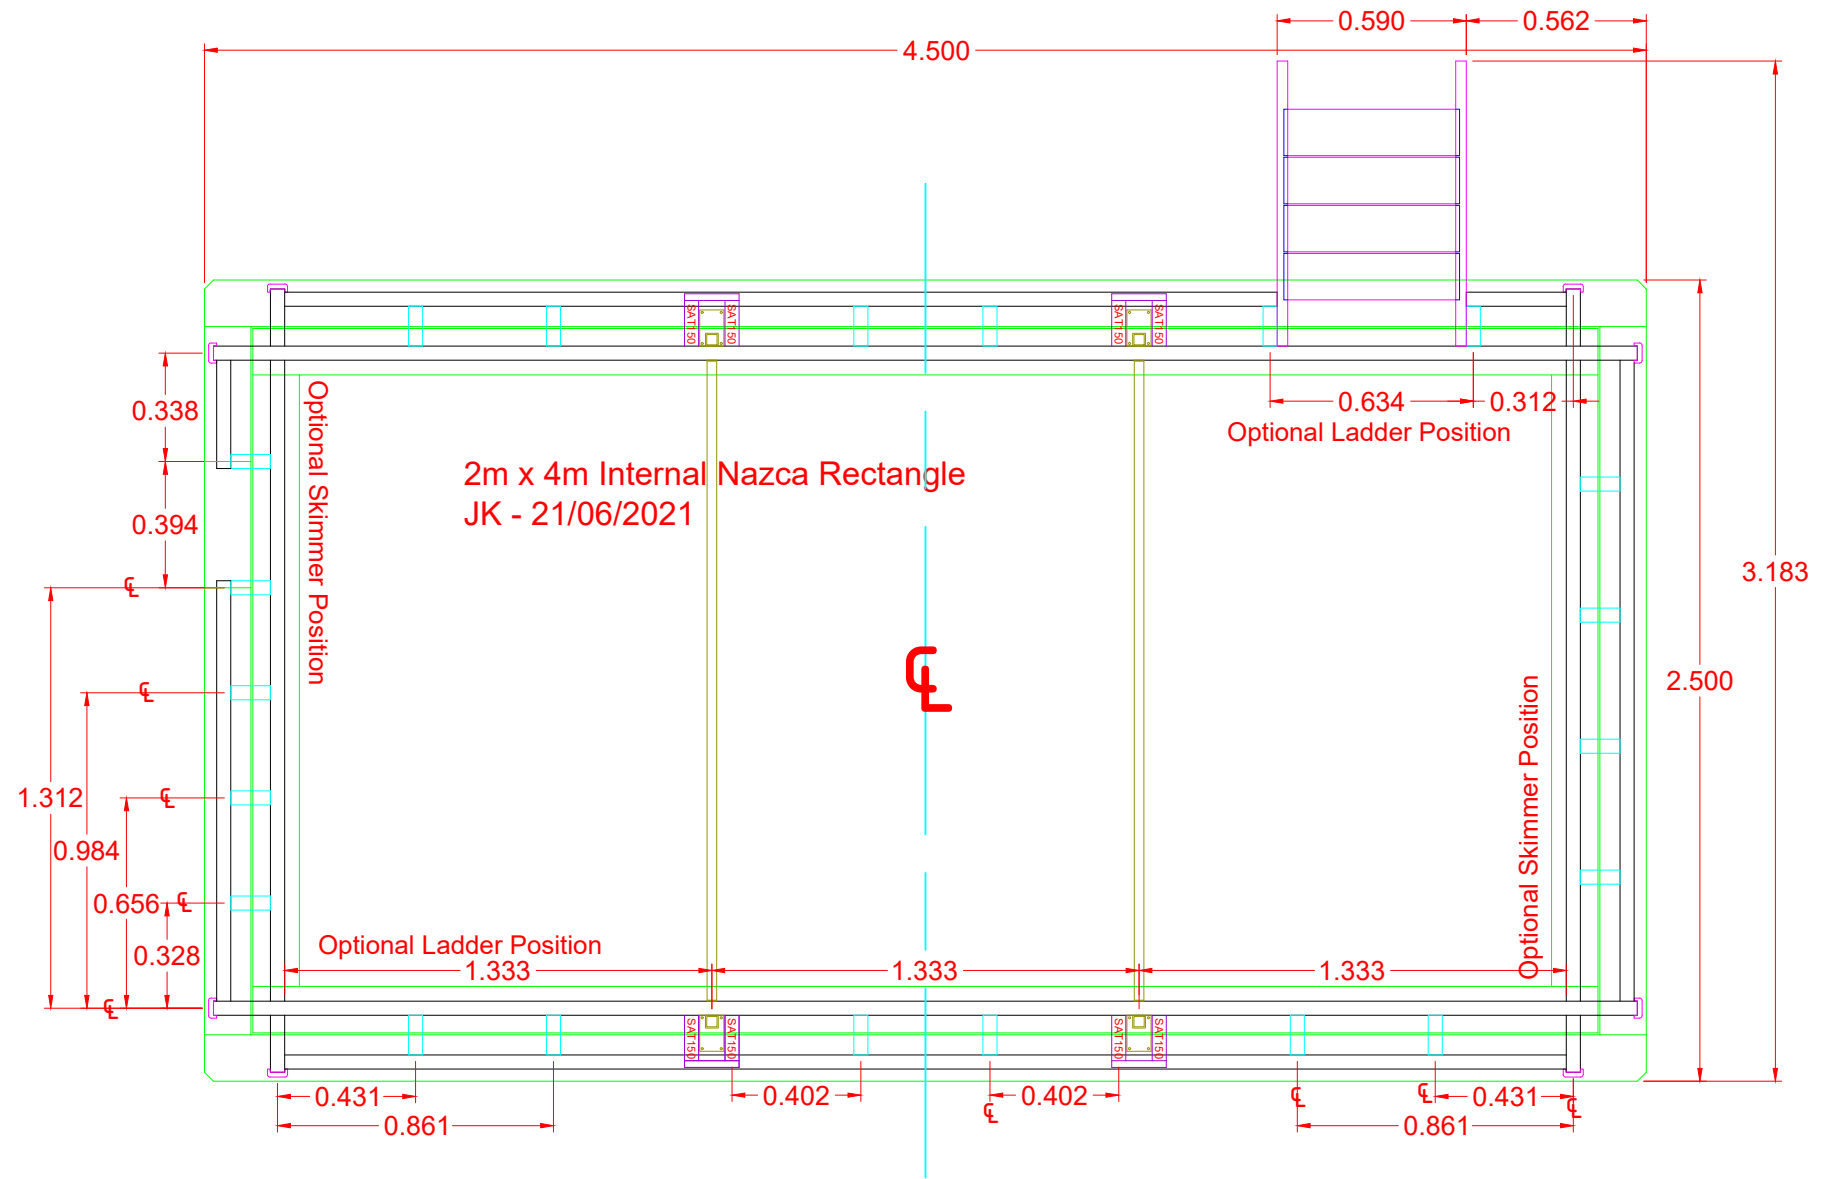