



ALL SITE DIMENSIONS SHALL BE VERIFIED BY THE CONTRACTOR PRIOR TO WORK COMMENCING.

POOL MANUFACTURED IN GRP WITH WHITE GELCOAT INTERIOR, WHICH IS THEN TILED & GROUTED PRIOR TO PLUMBING TO FIXED HANDOVER POINTS.

MILD STEEL LEG FRAMING.

DO NOT SCALE FROM DRAWING.

ALL DIMENSIONS IN MM UNLESS SPECIFIED OTHERWISE.

ALL DIMENSIONS & RIM DETAILS ARE NOMINAL OF THE FINAL INDIVIDUAL TILE CHOICE.

INTERNAL DIMENSIONS - 0.0m x 0.0m
WATER CAPACITY - 00 l
APPROXIMATE UNTILED DRY WEIGHT - 00 kg
APPROXIMATED TILED DRY WEIGHT - 00 kg
APPROXIMATE OPERATIONAL WEIGHT WITH WATER - N/A
TOTAL TILE SURFACE AREA - 00 m²

Solace Sauna

DRAWN BY :	ET	
CREATION DATE :	04/08/2026	
JOB No :	2.5 x 2m Sauna	
SHEET SIZE :	A1	
DRAWING No :		REV :

CLIENT : All Swim
SITE ADDRESS :

[illegible]



A Family Business
Since 1972

NOTES :

- ALL SITE DIMENSIONS SHALL BE VERIFIED BY THE CONTRACTOR PRIOR TO WORK COMMENCING.
- POOL MANUFACTURED IN GRP WITH WHITE GELCOAT INTERIOR, WHICH IS THEN TILED & GROUTED PRIOR TO PLUMBING TO FIXED HANDOVER POINTS.
- MILD STEEL LEG FRAMING.
- DO NOT SCALE FROM DRAWING.
- ALL DIMENSIONS IN MM UNLESS SPECIFIED OTHERWISE.
- ALL DIMENSIONS & RIM DETAILS ARE NOMINAL OF THE FINAL INDIVIDUAL TILE CHOICE.

TECHNICAL INFORMATION :

- INTERNAL DIMENSIONS - 0.0m x 0.0m
- WATER CAPACITY - 00 l
- APPROXIMATE UNTILED DRY WEIGHT - 00 kg
- APPROXIMATED TILED DRY WEIGHT - 00 kg
- APPROXIMATE OPERATIONAL WEIGHT WITH WATER - N/A
- TOTAL TILE SURFACE AREA - 00 m²

TITLE :


Solace Sauna

DRAWN BY :	ET	
CREATION DATE :	04/08/2026	
JOB No :	2.5 x 2m Sauna	
SHEET SIZE :	A1	
DRAWING No :		REV :

CUSTOMER INFORMATION :

CLIENT : All Swim
SITE ADDRESS :

REV	DESCRIPTION	DATE	DRAWN	CHKD
A	FIRST ISSUE	04/08/2026	ET	

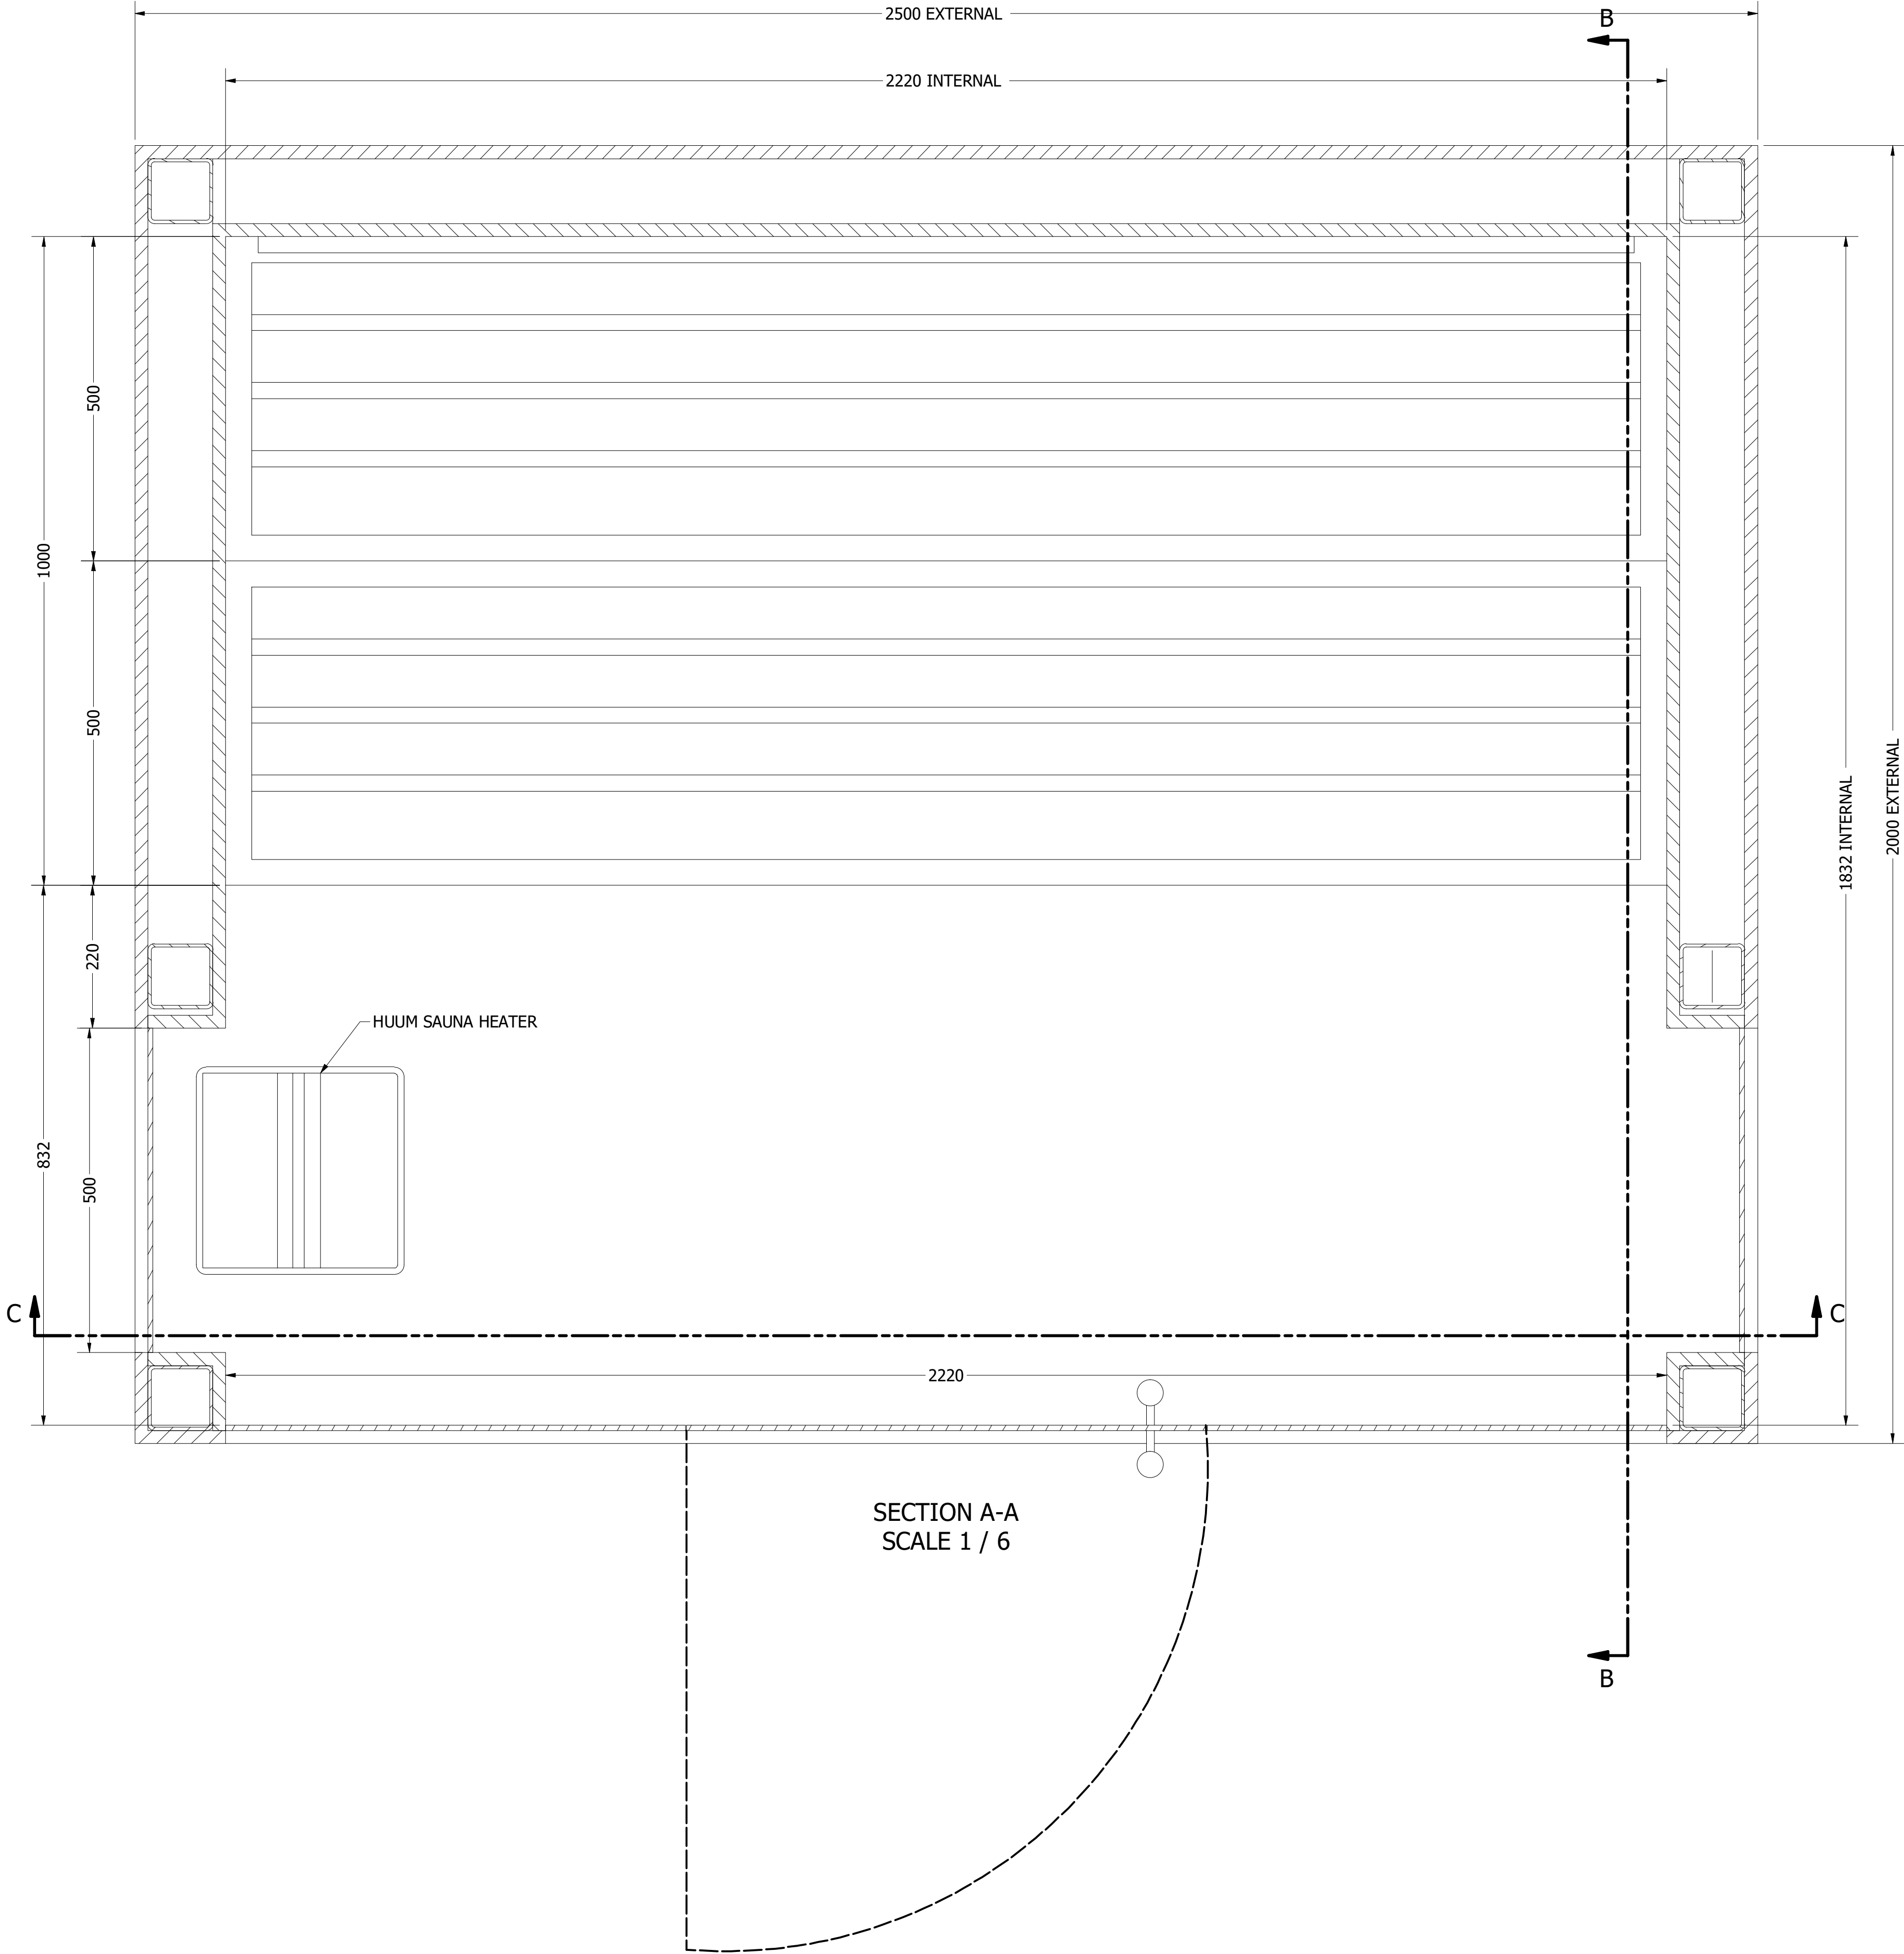



A Family Business
Since 1972

NOTES :

ALL SITE DIMENSIONS SHALL BE VERIFIED BY THE CONTRACTOR PRIOR TO WORK COMMENCING.

POOL MANUFACTURED IN GRP WITH WHITE GELCOAT INTERIOR, WHICH IS THEN TILED & GROUTED PRIOR TO PLUMBING TO FIXED HANDOVER POINTS.

MILD STEEL LEG FRAMING.

DO NOT SCALE FROM DRAWING.

ALL DIMENSIONS IN MM UNLESS SPECIFIED OTHERWISE.

ALL DIMENSIONS & RIM DETAILS ARE NOMINAL OF THE FINAL INDIVIDUAL TILE CHOICE.

TECHNICAL INFORMATION :

INTERNAL DIMENSIONS - 0.0m x 0.0m

WATER CAPACITY - 00 l

APPROXIMATE UNTILED DRY WEIGHT - 00 kg

APPROXIMATED TILED DRY WEIGHT - 00 kg

APPROXIMATE OPERATIONAL WEIGHT WITH WATER - N/A

TOTAL TILE SURFACE AREA - 00 m²

TITLE :

Solace Sauna


DRAWN BY :	ET	
CREATION DATE :	04/08/2026	
JOB No :	2.5 x 2m Sauna	
SHEET SIZE :	A1	
DRAWING No :		REV :

CUSTOMER INFORMATION :

CLIENT : All Swim

SITE ADDRESS :

REV	DESCRIPTION	DATE	DRAWN	CHKD
A	FIRST ISSUE	04/08/2026	ET	

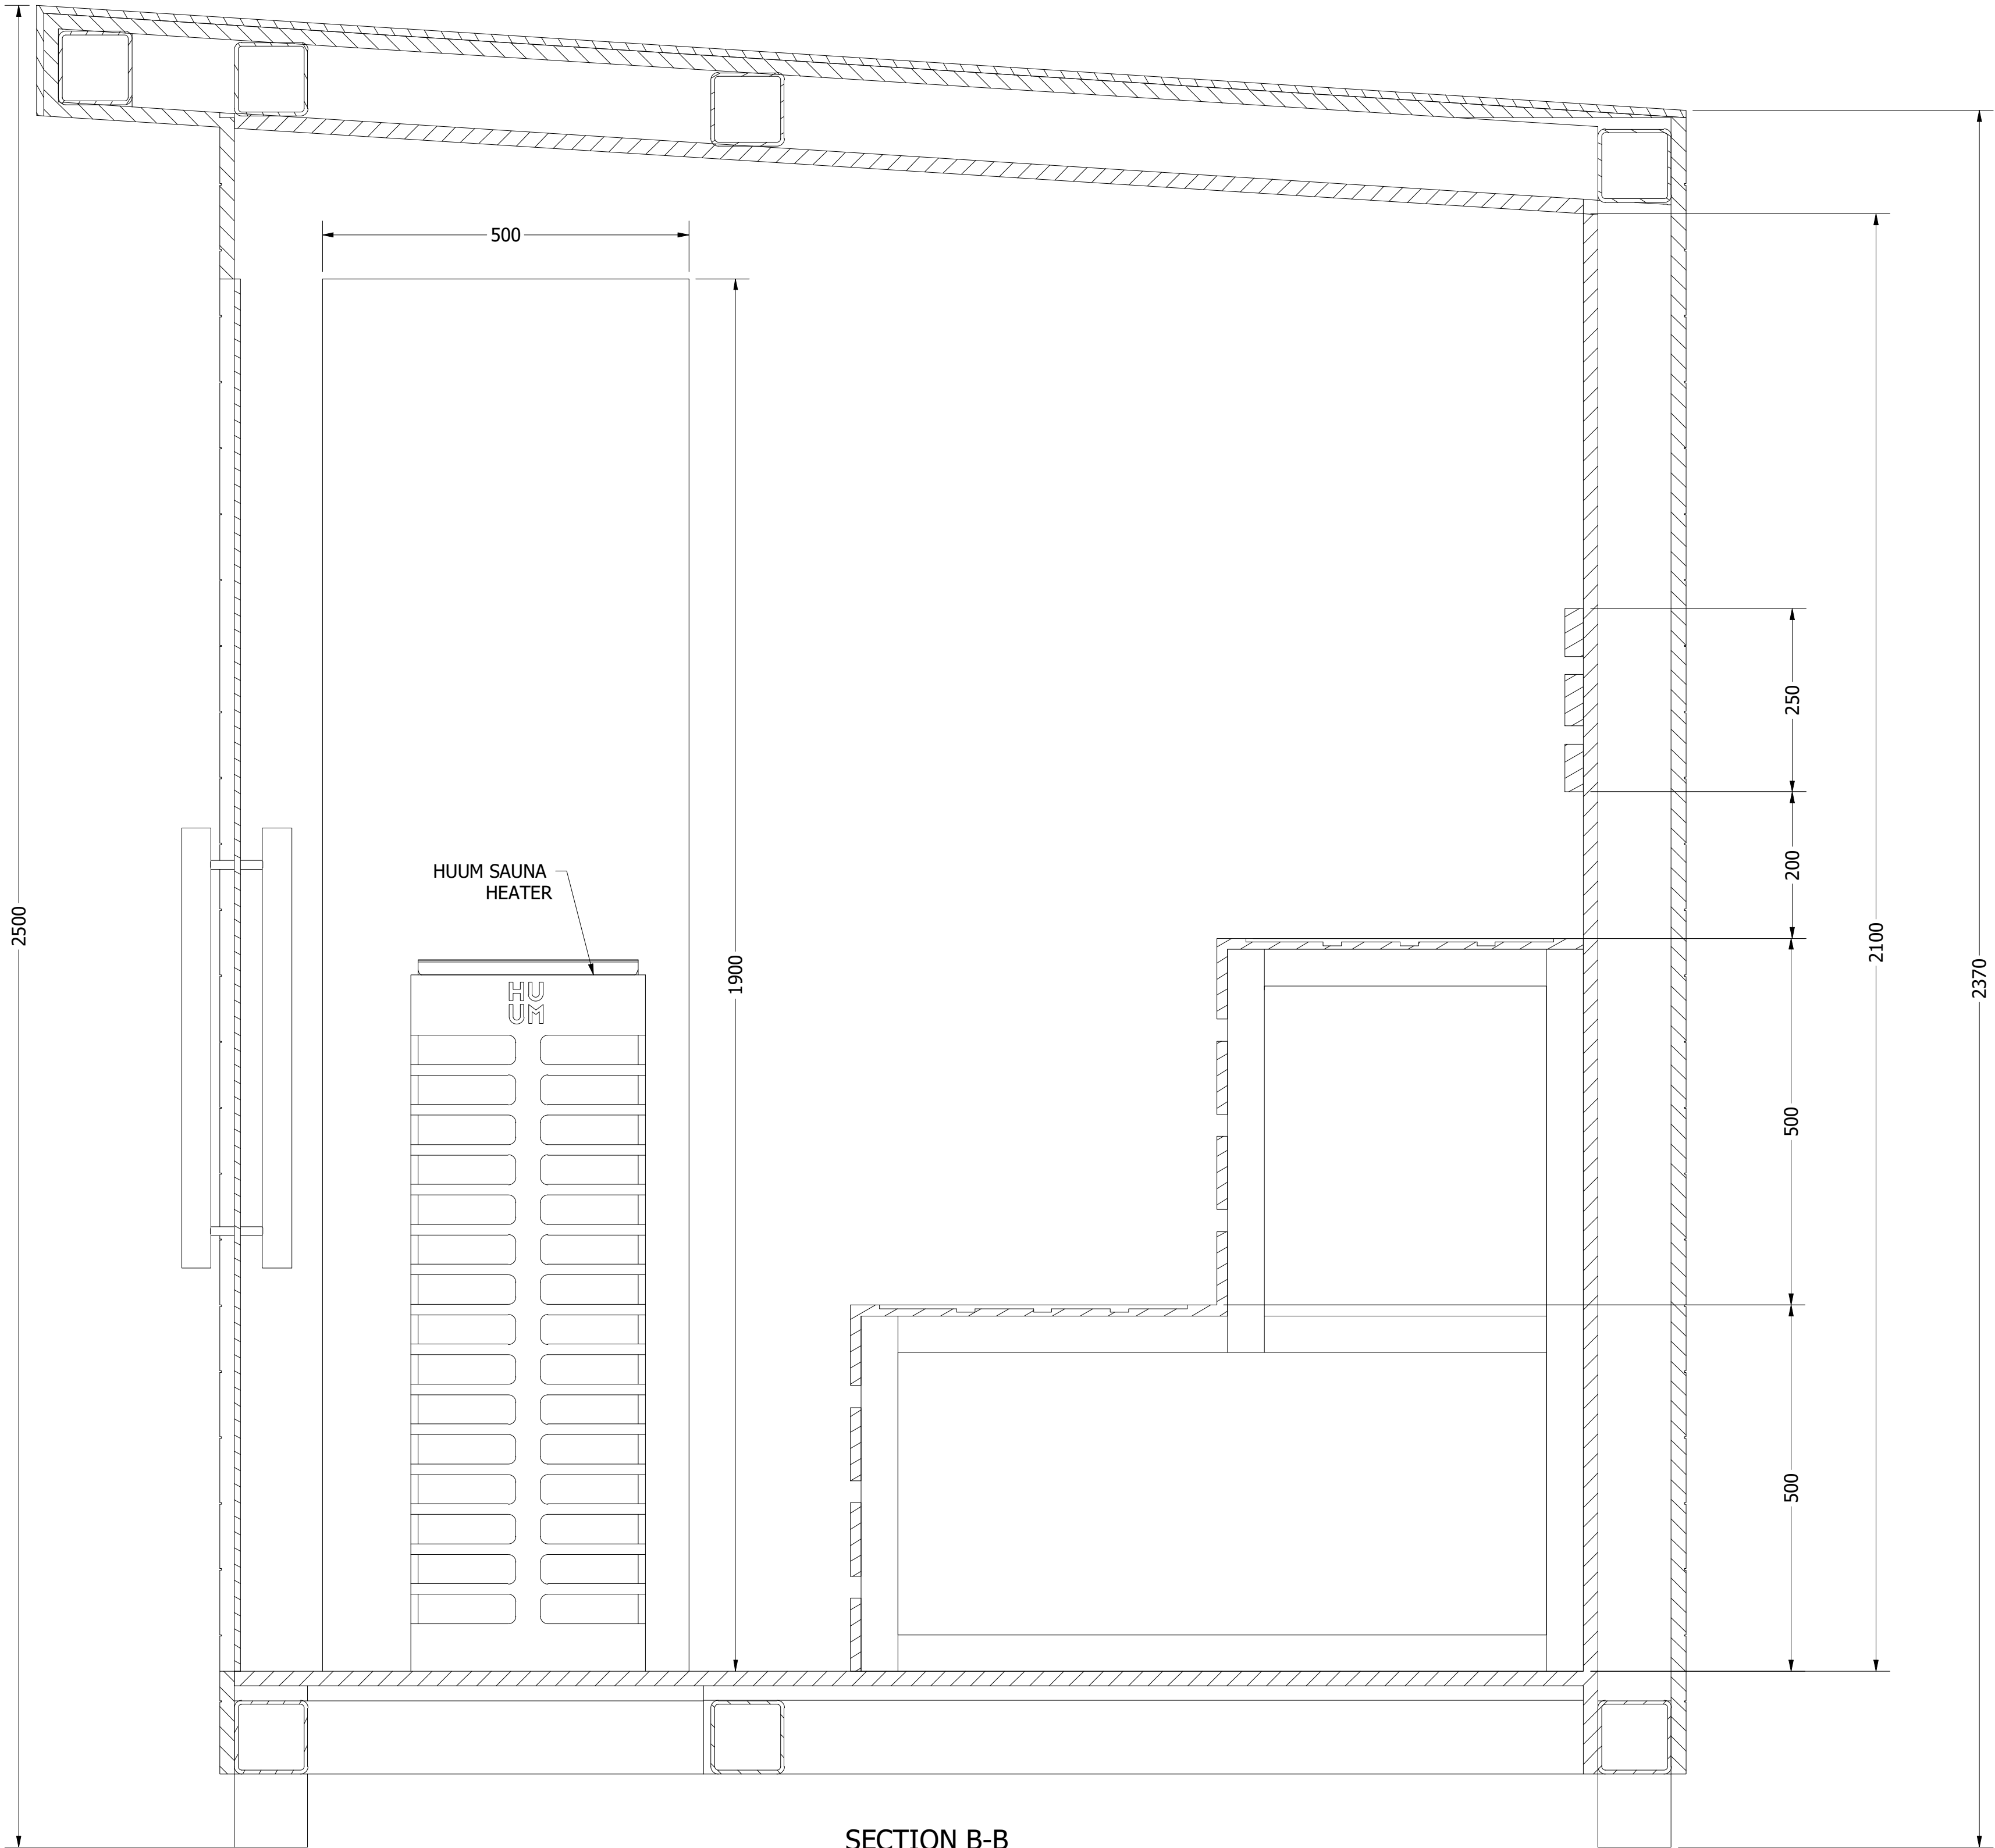

SECTION B-B
SCALE 1 / 6



ALL SITE DIMENSIONS SHALL BE VERIFIED BY THE CONTRACTOR PRIOR TO WORK COMMENCING.

POOL MANUFACTURED IN GRP WITH WHITE GELCOAT INTERIOR, WHICH IS THEN TILED & GROUTED PRIOR TO PLUMBING TO FIXED HANDOVER POINTS.

MILD STEEL LEG FRAMING.

DO NOT SCALE FROM DRAWING.

ALL DIMENSIONS IN MM UNLESS SPECIFIED OTHERWISE.

ALL DIMENSIONS & RIM DETAILS ARE NOMINAL OF THE FINAL INDIVIDUAL TILE CHOICE.

INTERNAL DIMENSIONS - 0.0m x 0.0m
WATER CAPACITY - 00 l
APPROXIMATE UNTILED DRY WEIGHT - 00 kg
APPROXIMATED TILED DRY WEIGHT - 00 kg
APPROXIMATE OPERATIONAL WEIGHT WITH WATER - N/A
TOTAL TILE SURFACE AREA - 00 m²

Solace Sauna

DRAWN BY :	ET	
CREATION DATE :	04/08/2026	
JOB No :	2.5 x 2m Sauna	
SHEET SIZE :	A1	
DRAWING No :		REV :

CLIENT : All Swim
SITE ADDRESS :

[illegible]